


ESTOLGA 3000 RAINSCREEN ACM PANEL INSTALLATION INSTRUCTIONS


GENERAL NOTES

THESE INSTRUCTIONS ARE GENERAL IN SCOPE AND FORM. PANELS / COLUMNS ARE TO BE HANDLED AND STORED IN ACCORDANCE WITH SHEET T-1 AND H-1 OF THIS DRAWING SET THROUGHOUT THE INSTALLATION PROCESS. FAILURE TO COMPLY WITH THE INSTRUCTIONS LISTED ON THE INSTALLATION INSTRUCTIONS AND HANDLING MANUAL MAY RESULT IN STRUCTURAL AND VISUAL DISTORTIONS IN THE PANEL / COLUMN SURFACE AND COMPROMISE THE STRUCTURAL INTEGRITY OF THE PANEL / COLUMN SYSTEM. ALLIED METAL IS NOT RESPONSIBLE FOR ANY VISUAL, STRUCTURE AND WATER / AIR INFILTRATION PROBLEMS THAT OCCUR DUE TO IMPROPER HANDLING, STORAGE, AND INSTALLATION OF THE PANEL / COLUMN SYSTEM.

INSTALLATION INSTRUCTIONS STEP 1: SUBSTRATE INSPECTION

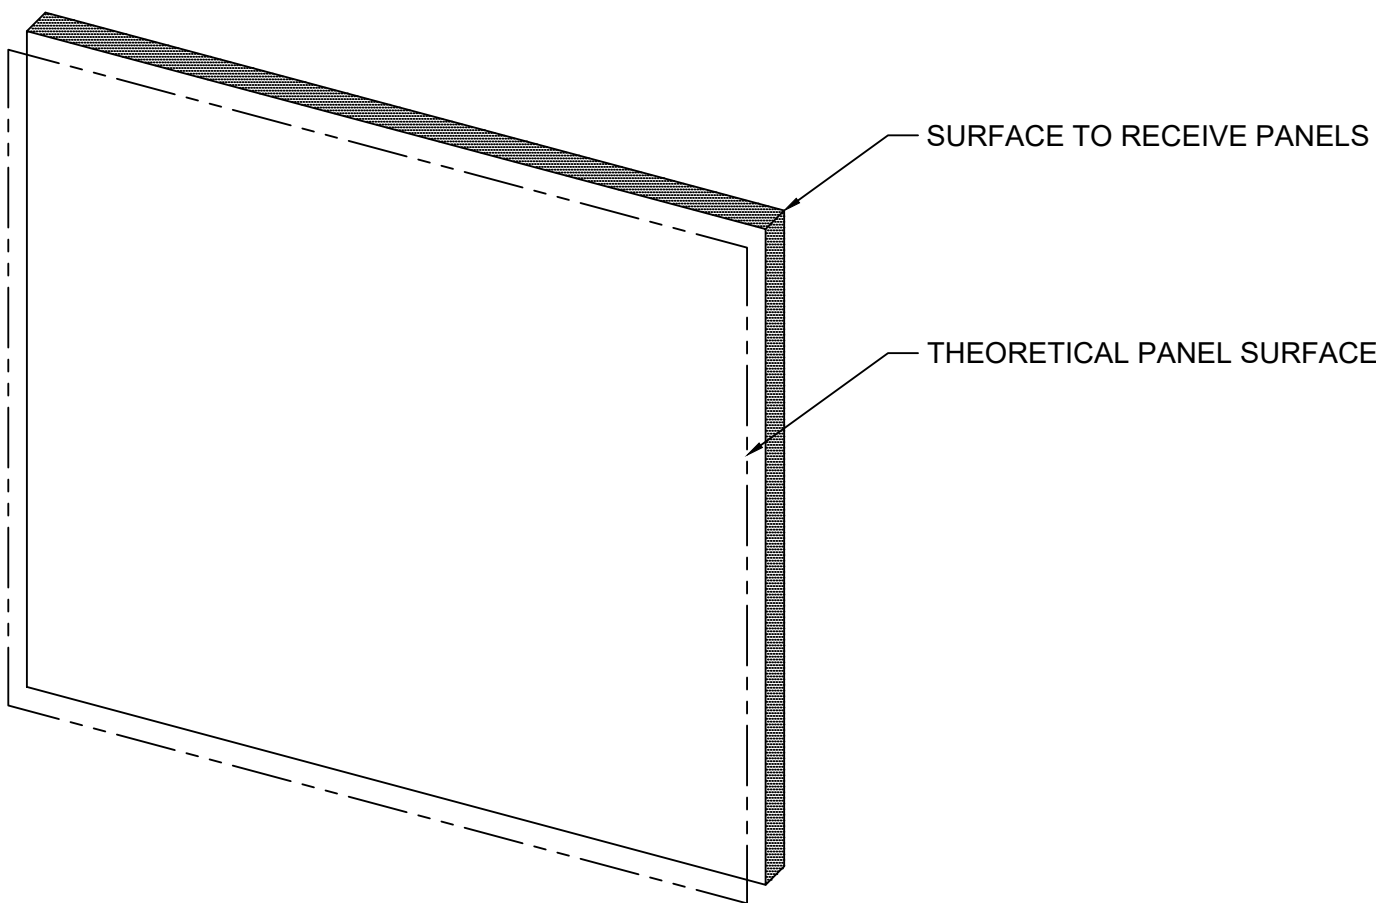


PANEL LABELS

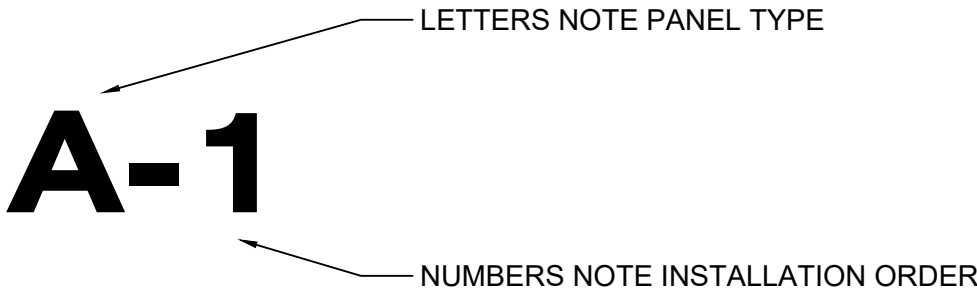

STEP 2: FIRST PANEL ALIGNMENT AND INSTALLATION




FIRST SET PANEL LEVEL, PLUMB, AND ALLOW FOR PROPER INSTALLATION OF ALL PROCEEDING PANELS.
1. SCREW ATTACHMENT COMPONENT
2. AFTER PANEL IS SET AND SECURED SCREW ATTACHMENT

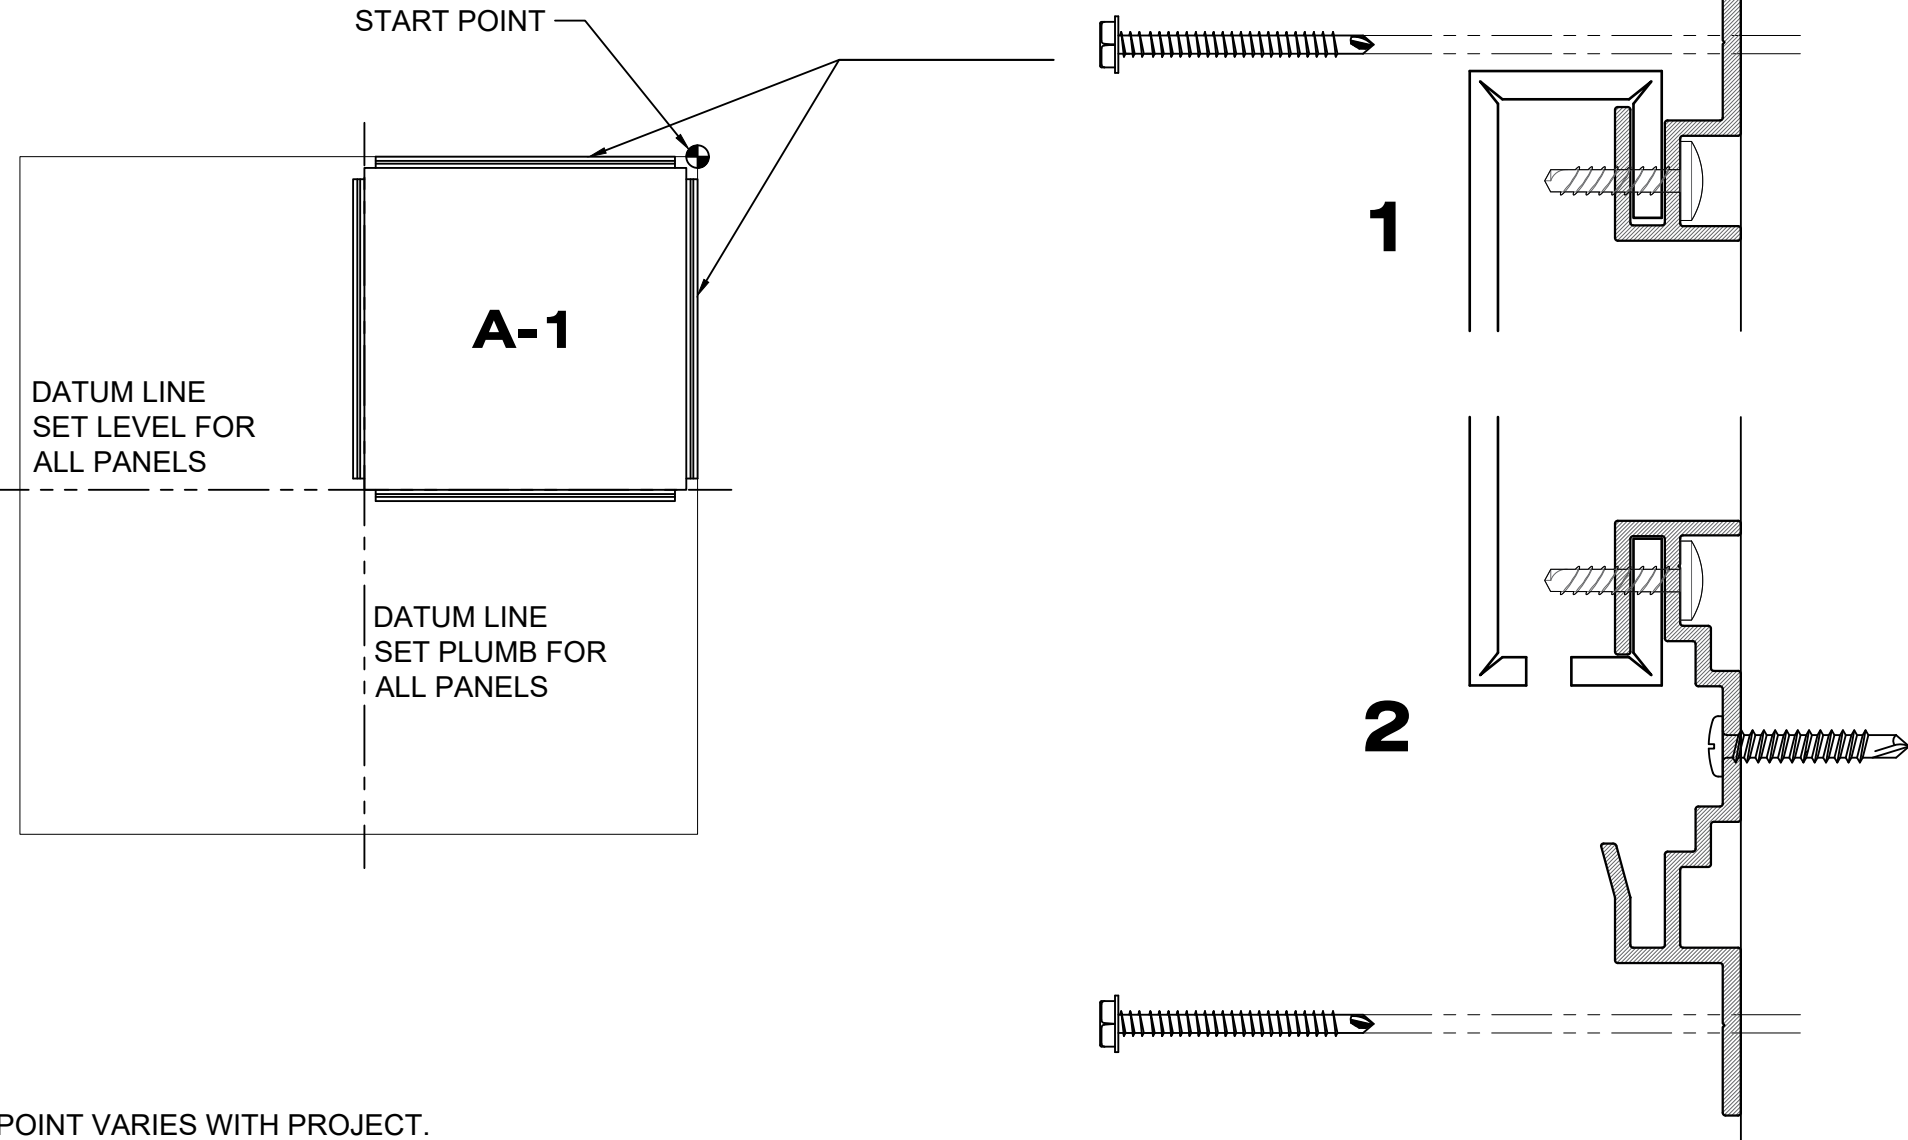

NOTE:
START POINT VARIES WITH PROJECT.


STEP 3: SECOND PANEL ALIGNMENT AND INSTALLATION

SET SECOND PANEL LEVEL, PLUMB, AND ALLOW FOR PROPER INSTALLATION OF ALL PROCEEDING PANELS.
SET JOINT BETWEEN PANELS TO AS PER SHOP DRAWINGS.
1. INSTALL REVEAL STRIP INTO AREA "A" ON EXTRUSION
2. "HOOK" THE FOLLOWING PANEL INTO RECIEVER POCKET IN THE EXTRUSION OF THE ALREADY INSTALLED PANEL
3. IF IT IS THE LAST PANEL FOLLOW PROCESS #1 IN STEP 2. OTHERWISE, FOLLOW PROCESS #2 IN STEP 2.

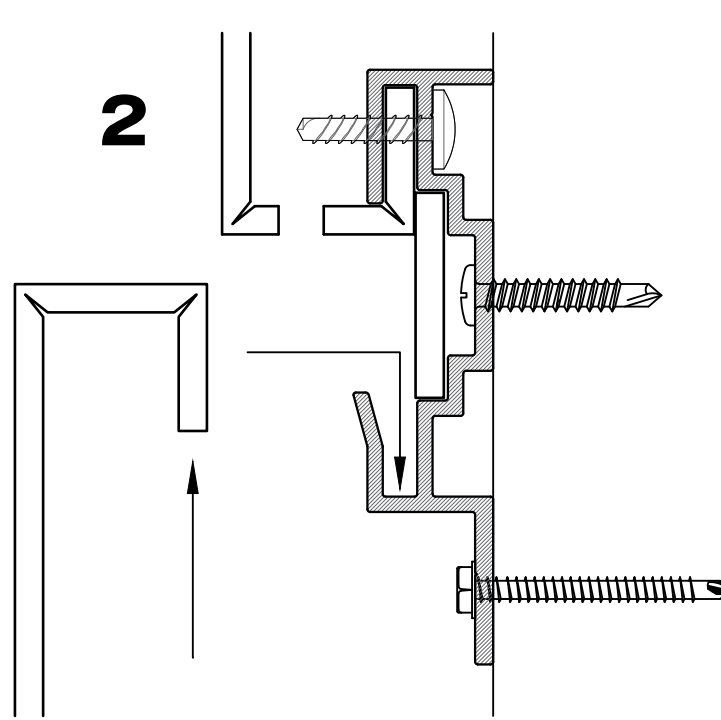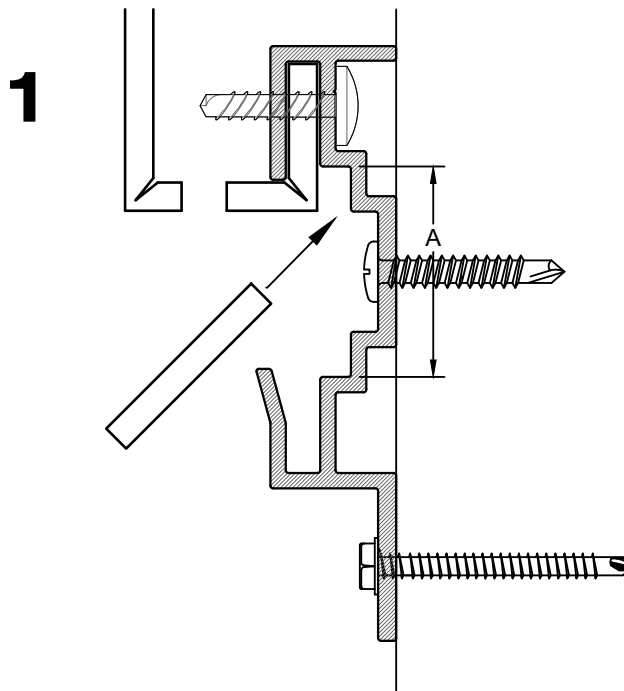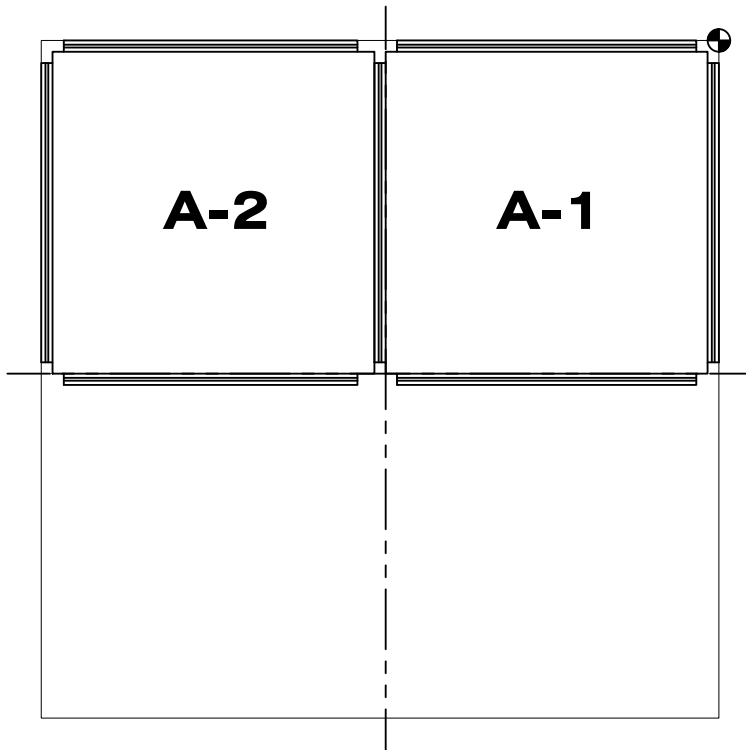

STEP 3: FOLLOWING PANEL INSTALLATION


REPEAT INSTALLATION FOR FOLLOWING PANELS.
MAINTAIN EQUAL JOINT SPACING THROUGHOUT SYSTEM.

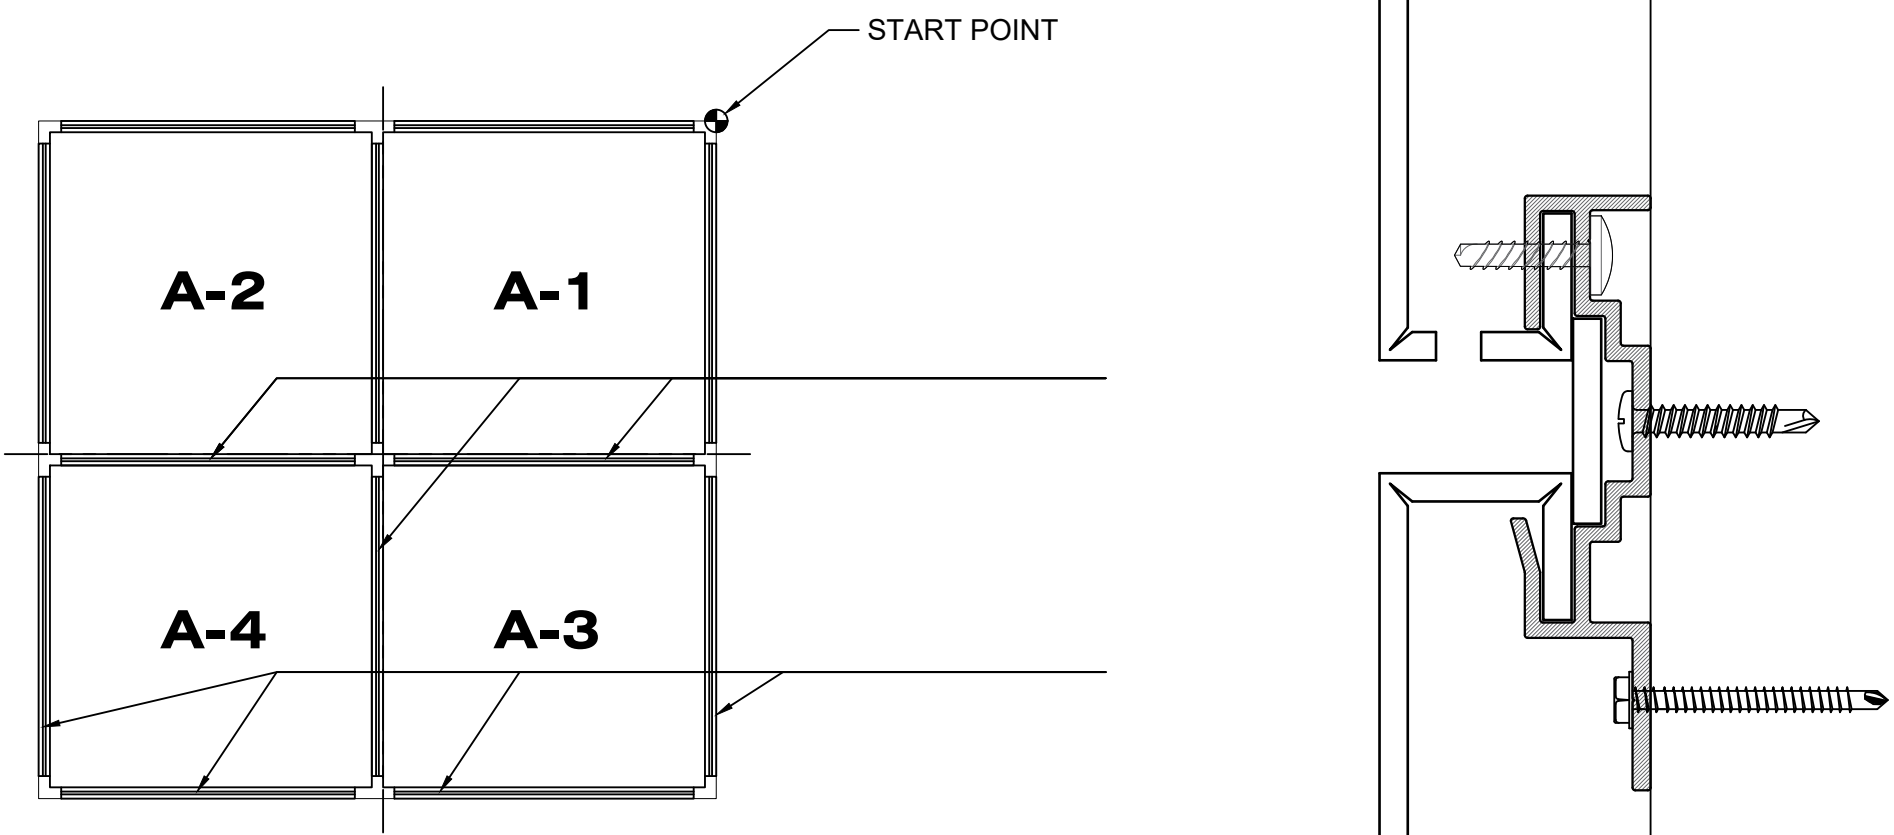

NOTE:
START POINT VARIES WITH PROJECT.


STEP 4: GASKET OR BACKER ROD AND SEALANT INSTALLATION

INSTALL BACKER ROD & SEALANT IN ALL PERIMETER JOINTS
AS PER MANUFACTURER'S REQUIREMENTS.

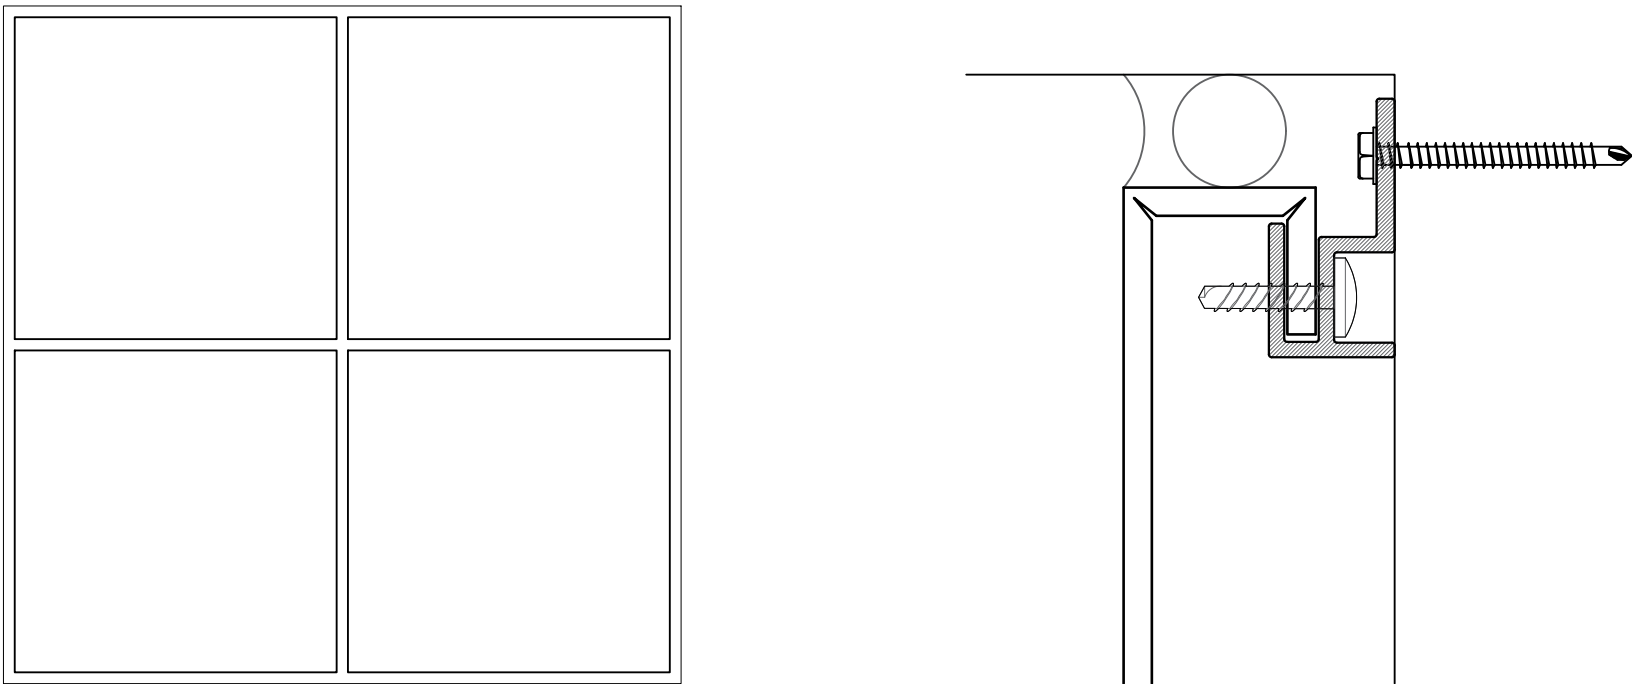

STEP 5: CLEANING.

CLEAN ALL PANELS PER PANEL MANUFACTURER'S REQUIREMENTS.

 

ALLIED SPECIALITY GROUP, INC.
3225 DELL AVENUE
NORTH BERGEN, NJ 07047
TEL: (201)223-4600
E: info@alliedmetal.com

PROJECT
INSTALLATION INSTRUCTIONS

ARCHITECT

DRAWN BY
GCD

JOB #

DATE
01-30-2023

REV #	DATE	INITIALS
△		
△		
△		
△		
△		

This document is the sole property of ALLIED METAL. All design, manufacturing, handling, use and sale rights are reserved. It is understood that this document is confidential and its disclosure to any third party without the written consent of ALLIED METAL is strictly prohibited. If you are not an authorized user, you are notified that any use of this document is unauthorized and may result in legal action. Approved By: _____ Date Approved: _____

SHEET NUMBER

AM I.1